



CLIENT



PLANS PREPARED BY



architecture / project management
 10245 E. Via Linda, Scottsdale, AZ 85258
 ph: 480 451 9609 fax: 480 451 9608
 e mail: corporate@ydcoffice.com

SEAL
 This drawing is copyrighted and the property of Young Design Corporation (YDC) & produced solely by YDC and affiliates. reproduction or use of this drawing and/or the information contained hereon is forbidden without written permission by Young Design Corporation.

PRELIMINARY UNLESS SIGNED

NO.	DATE	DESCRIPTION
1	08-10-2020	CONCEPTS

ARCHITECTS JOB NO.
YDC-9462

PROJECT INFORMATION

DW TOWER
THOMPSON LEDGE

SHEET TITLE

SITE PLAN

JURISDICTION APPROVAL

SHEET NUMBER


A-2

1 ENLARGED SITE PLAN

A-2 22"x34" SCALE: 1/8" = 1'-0"
11"x17" SCALE: 1/16" = 1'-0"



NORTH

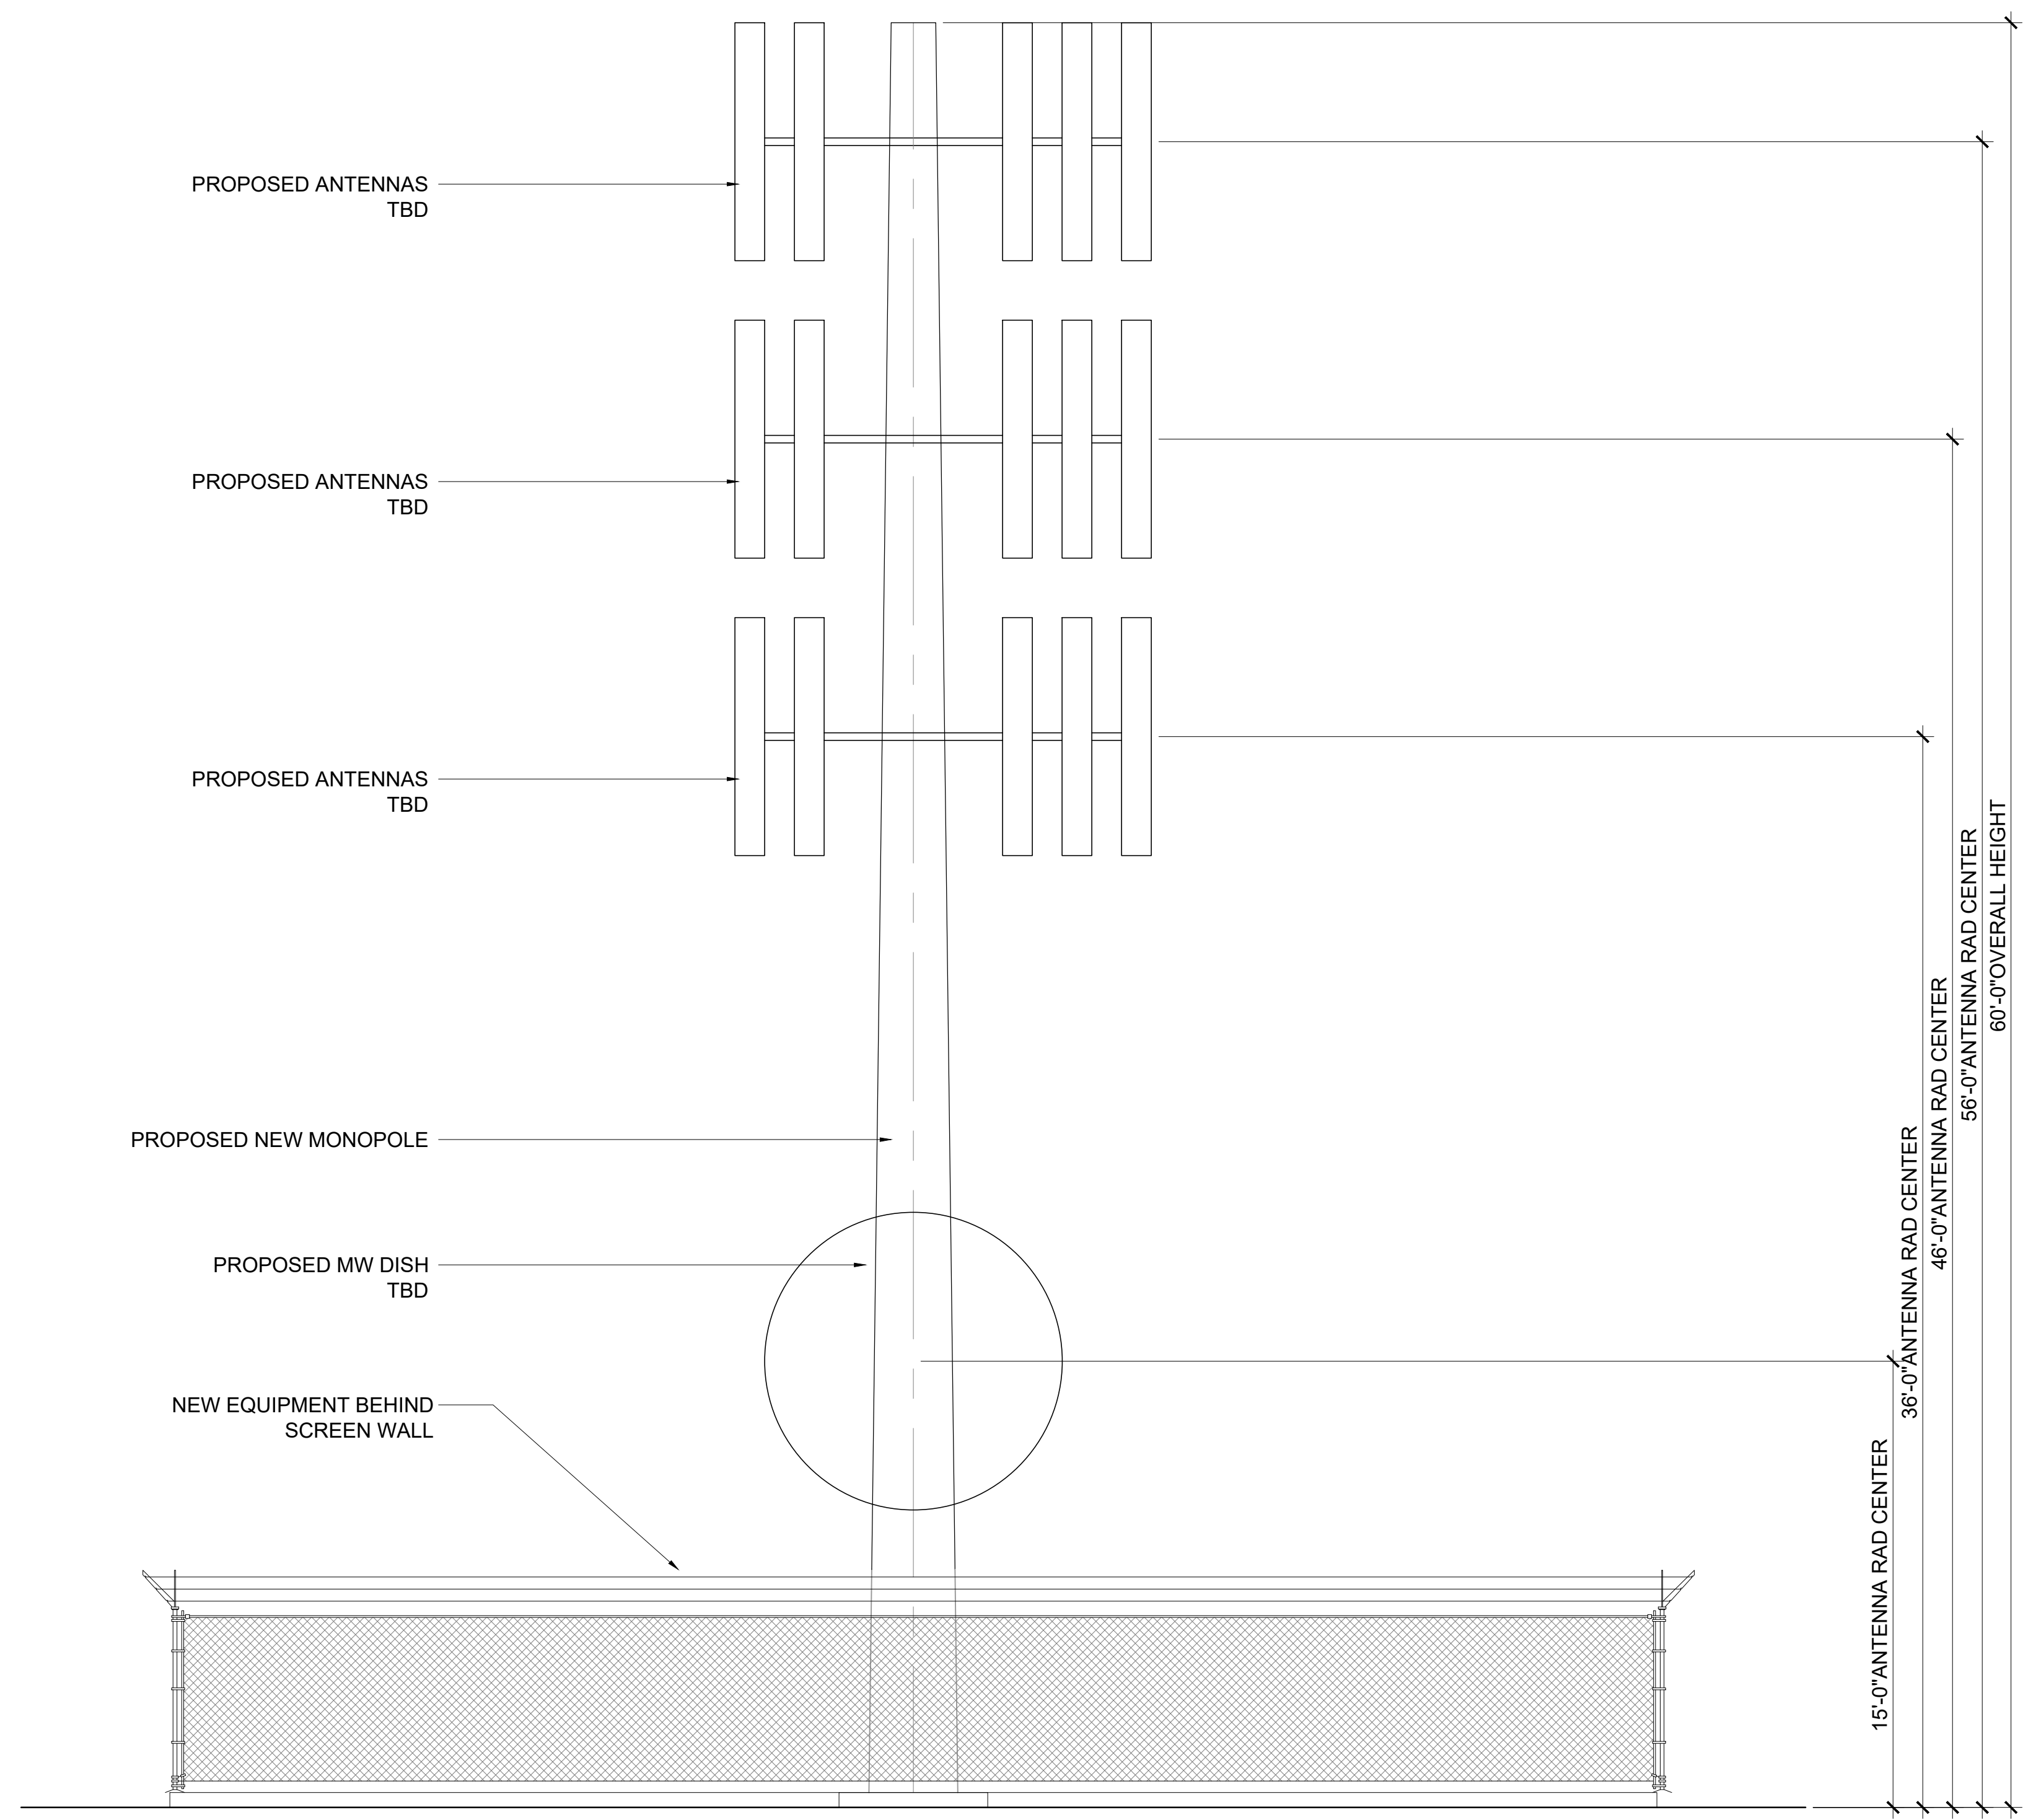

1 NORTH ELEVATION
 A-4 22"x34" SCALE: 3/32" = 1'-0"
 11"x17" SCALE: 3/64" = 1'-0"

CLIENT

DW Tower, LLC

PLANS PREPARED BY

Young design corp
 architecture / project management
 10245 E. Via Linda, Scottsdale, AZ 85258
 ph: 480 451 9609 fax: 480 451 9608
 e mail: corporate@ydcoffice.com

SEAL
 This drawing is copyrighted and the property of Young Design Corporation (YDC) & produced solely by YDC and affiliates. reproduction or use of this drawing and/or the information contained herein is forbidden without written permission by Young Design Corporation.

PRELIMINARY UNLESS SIGNED

NO.	DATE	DESCRIPTION
1	08-10-2020	CONCEPTS

ARCHITECTS JOB NO.
 YDC-9462

PROJECT INFORMATION

**DW TOWER
 THOMPSON LEDGE**

SHEET TITLE
ELEVATIONS

JURISDICTION APPROVAL

SHEET NUMBER
A-4