



1 NORTH ELEVATION  
 A-4 22"x34" SCALE: 3/32" = 1'-0"  
 11"x17" SCALE: 3/64" = 1'-0" 8' 4' 0' 8'

CLIENT

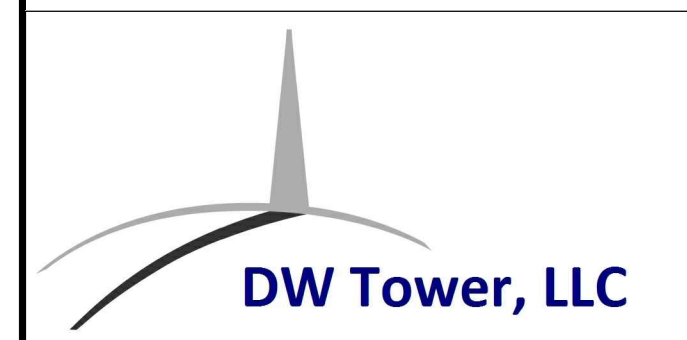

PLANS PREPARED BY

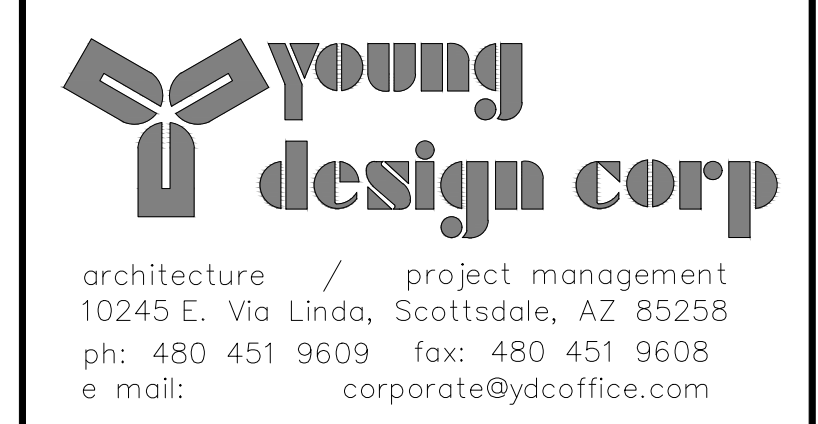

SEAL

This drawing is copyrighted and the property of Young Design Corporation (YDC) & produced solely by YDC and affiliates. reproduction or use of this drawing and/or the information contained hereon is forbidden without written permission by Young Design Corporation.

PRELIMINARY UNLESS SIGNED

NO.	DATE	DESCRIPTION
1	08-10-2020	CONCEPTS

ARCHITECTS JOB NO.  
 YDC-9462

PROJECT INFORMATION

DW TOWER  
 THOMPSON LEDGE

SHEET TITLE

ELEVATIONS

JURISDICTION APPROVAL

SHEET NUMBER

A-4