

CLIENT

DW Tower, LLC

PLANS PREPARED BY

young design corp
architecture / project management
10245 E. Via Linda, Scottsdale, AZ 85258
ph: 480 451 9609 fax: 480 451 9608
e mail: corporate@ydcoffice.com

SEAL
This drawing is copyrighted and the property of Young Design Corporation (YDC) & produced solely by YDC and affiliates. reproduction or use of this drawing and/or the information contained hereon is forbidden without written permission by Young Design Corporation.

PRELIMINARY UNLESS SIGNED

NO.	DATE	DESCRIPTION
1	08-10-2020	CONCEPTS
2	10/15/2020	REV CONCEPTS

ARCHITECTS JOB NO.
YDC-9462

PROJECT INFORMATION
**DW TOWER
THOMPSON LEDGE**

SHEET TITLE
SITE PLAN


JURISDICTION APPROVAL


SHEET NUMBER
A-1


1 OVERALL SITE PLAN

22"x34" SCALE: 1" = 20'-0"
11"x17" SCALE: 1" = 40'-0"

100\20-095 Thompson Ric

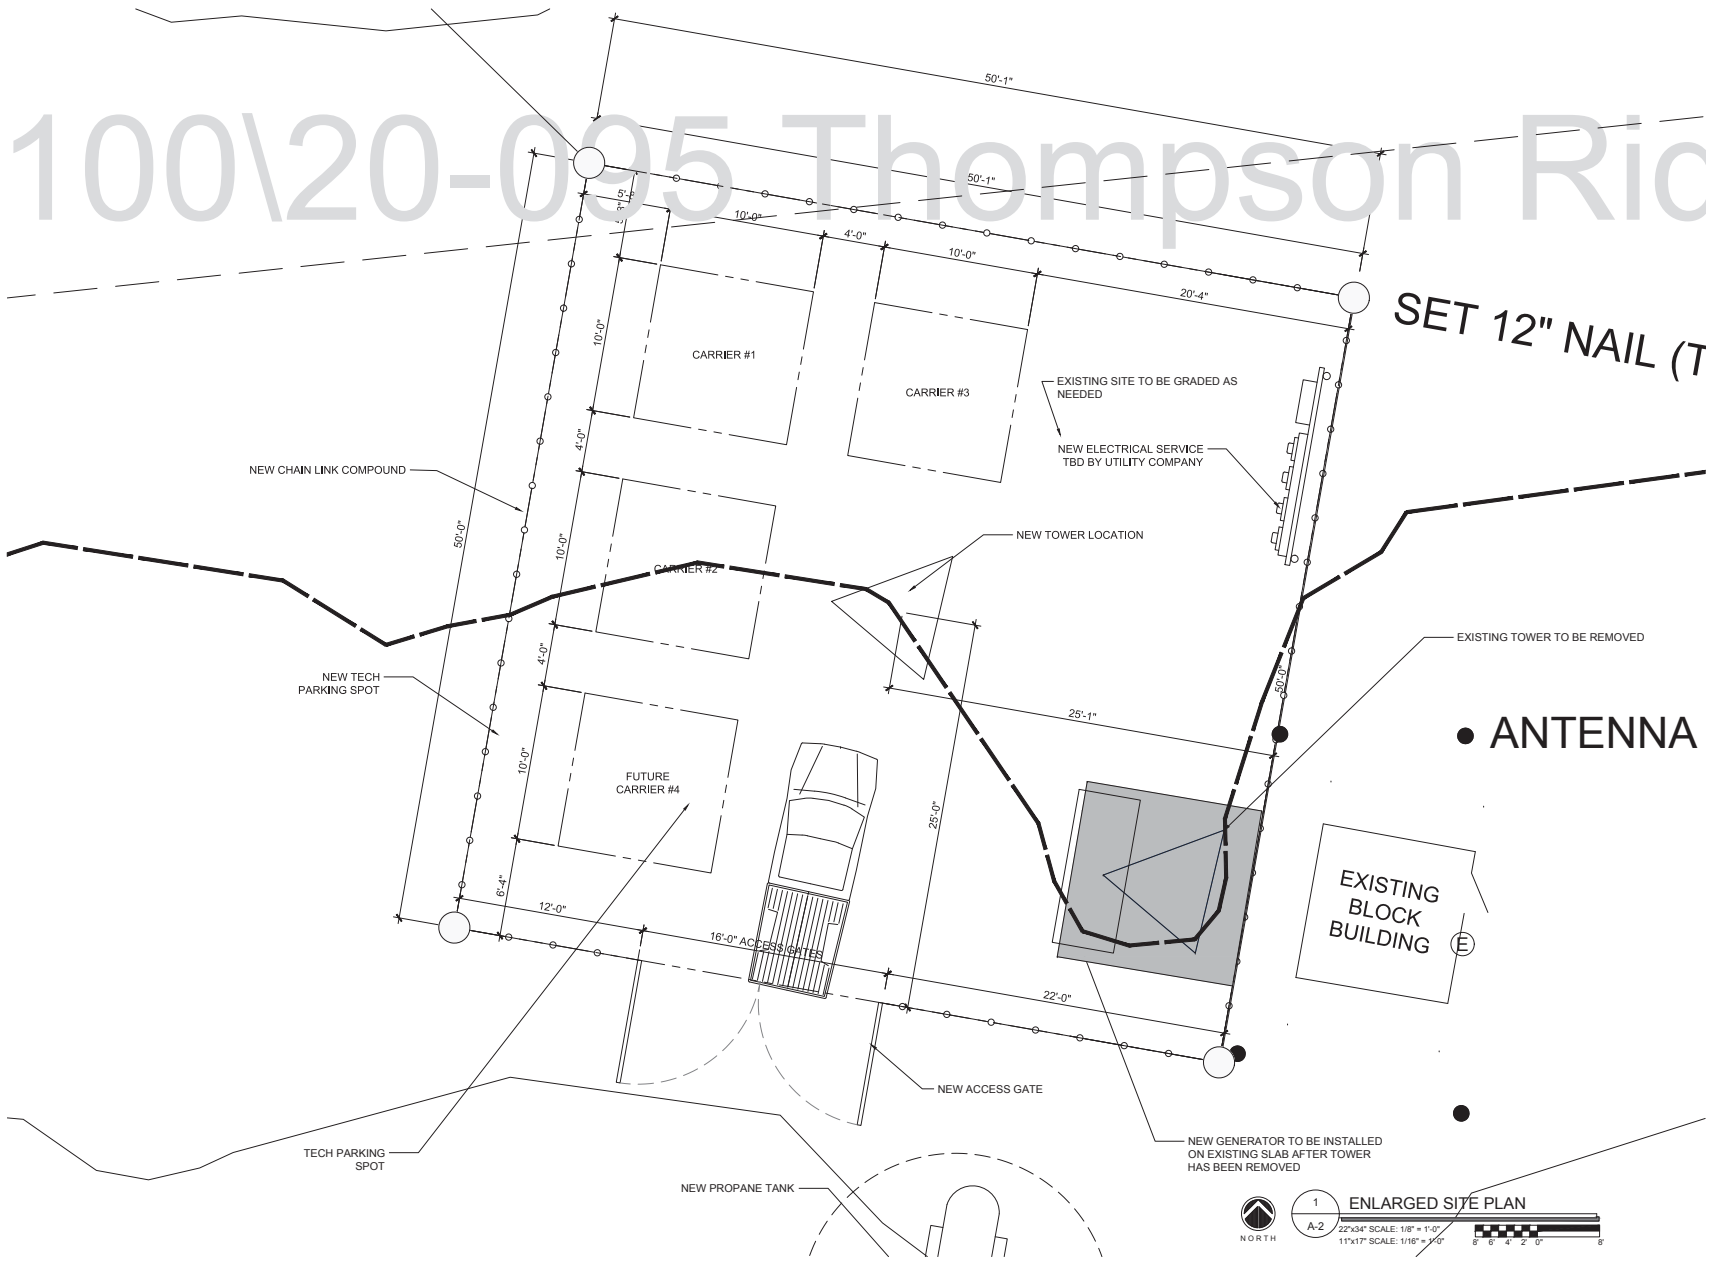

CLIENT

 DW Tower, LLC

PLANS PREPARED BY

 young design corp
 architecture / project management
 10245 E. Via Linda, Scottsdale, AZ 85258
 ph: 480 451 9609 fax: 480 451 9608
 e mail: corporate@ydcoffice.com

SEAL
 This drawing is copyrighted and the property of Young Design Corporation (YDC) & produced solely by YDC and affiliates. reproduction or use of this drawing and/or the information contained hereon is forbidden without written permission by Young Design Corporation.

PRELIMINARY UNLESS SIGNED

NO.	DATE	DESCRIPTION
1	08-10-2020	CONCEPTS
2	10/15/2020	REV CONCEPTS


ARCHITECTS JOB NO.
 YDC-9462


PROJECT INFORMATION
 DW TOWER
 THOMPSON LEDGE

SHEET TITLE
 SITE PLAN

JURISDICTION APPROVAL


SHEET NUMBER
 A-2

 1 ENLARGED SITE PLAN
 A-2 22"x34" SCALE: 1/8" = 1'-0"
 11"x17" SCALE: 1/16" = 1'-0"

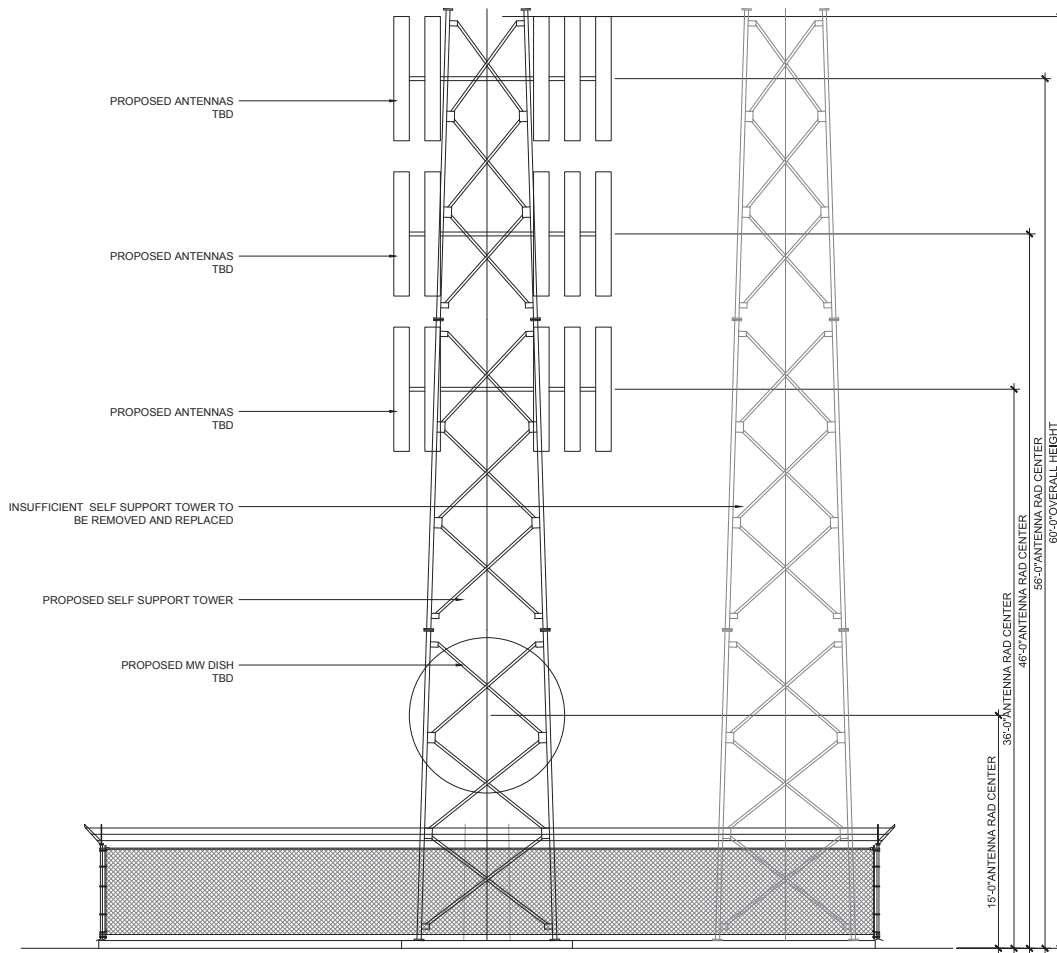



1 NORTH ELEVATION
 A-4 22"x34" SCALE: 3/32" = 1'-0"
 11"x17" SCALE: 3/64" = 1'-0"
 8" 4" 0" 8"

CLIENT



PLANS PREPARED BY



architecture / project management
 10245 E. Via Linda, Scottsdale, AZ 85258
 ph: 480 451 9609 fax: 480 451 9608
 e mail: corporate@ydcoffice.com

SEAL
 This drawing is copyrighted and the property of Young Design Corporation (YDC) & produced solely by YDC and affiliates. reproduction or use of this drawing and/or the information contained hereon is forbidden without written permission by Young Design Corporation.

PRELIMINARY UNLESS SIGNED

NO.	DATE	DESCRIPTION
1	08-10-2020	CONCEPTS
2	10/15/2020	REV CONCEPTS

ARCHITECTS JOB NO.
 YDC-9462

PROJECT INFORMATION
**DW TOWER
 THOMPSON LEDGE**

SHEET TITLE
ELEVATIONS

JURISDICTION APPROVAL

SHEET NUMBER
A-4