
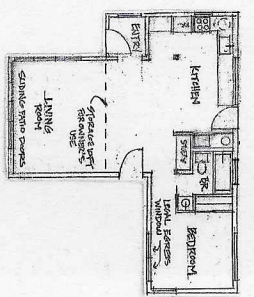


Minimum Required setbacks:
 West & East boundaries > 30'
 North & South boundaries > 10'

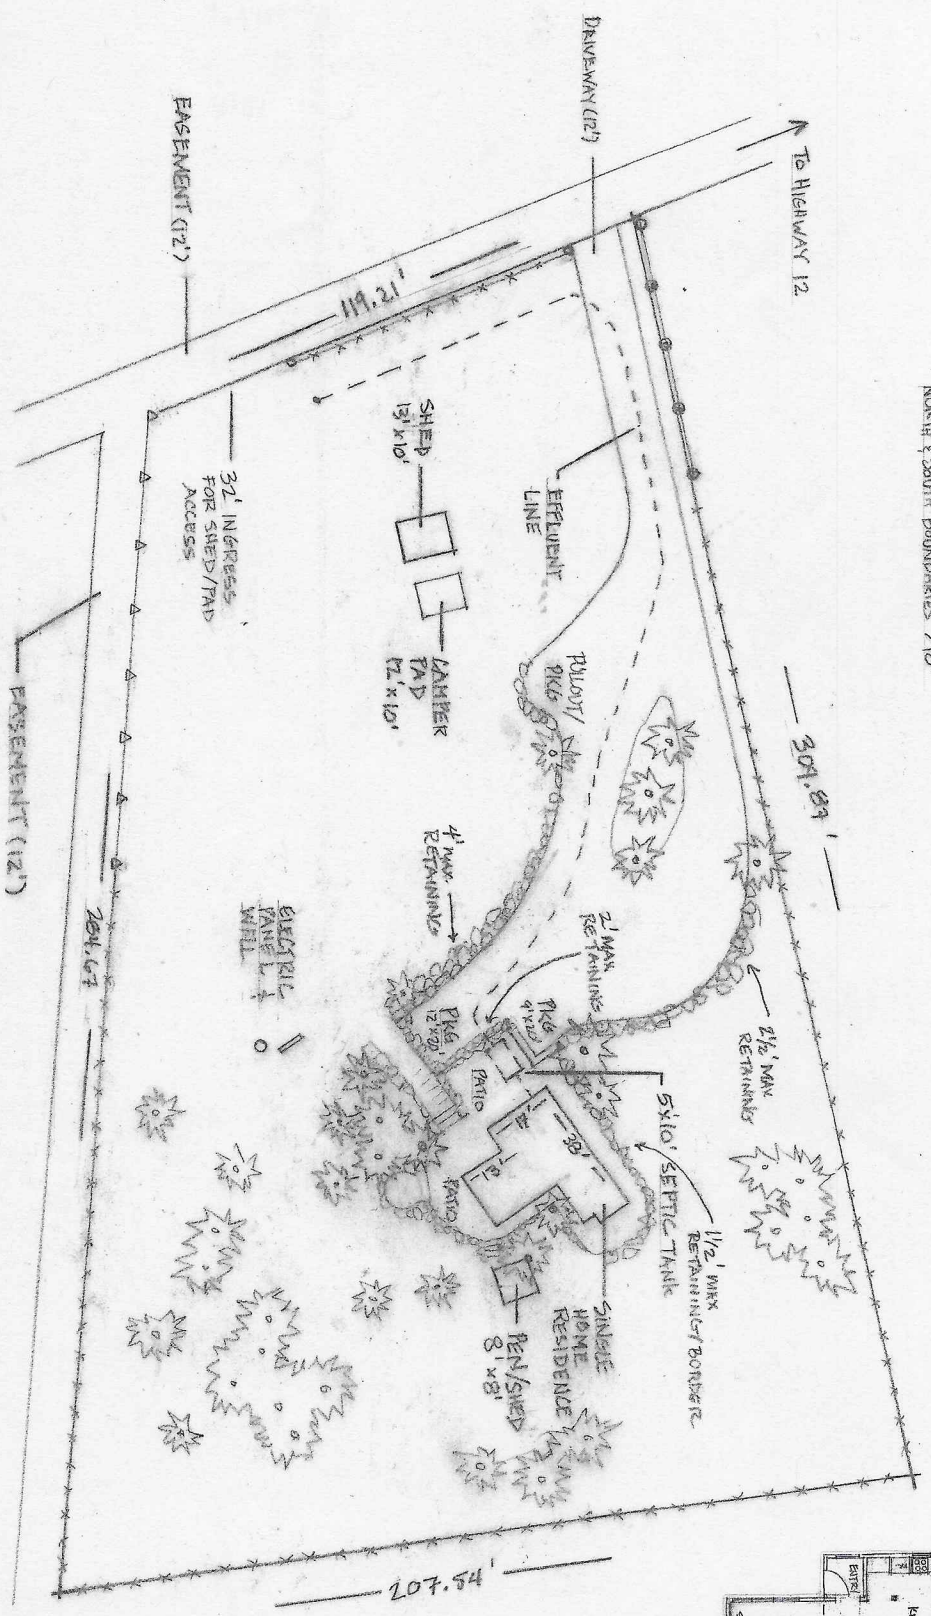

- LEGEND**
- Boulder retaining walls & borders*
 - 3' high boulder retaining
 - 4' high wood post & rail fence
 - 4' x 12' metal corrug panels
 - Scattered naturally occurring small piñon & juniper trees & bushes
 - * borders unless otherwise noted

SITE PLAN LANGWELL RESIDENCE
 SCALE 1" = 30'
 915 WEST HIGHWAY 12, BOULDER UTAH

STR Application: 915 West Highway 12, Boulder Utah
PARKING SPACES



PARKING SPACES 1 (WHERE TRUCK IS PARKED) AND 2 (TO LEFT OF TRUCK)



PARKING SPACE 2



PARKING SPACE 3 (TWO VIEWS)

