
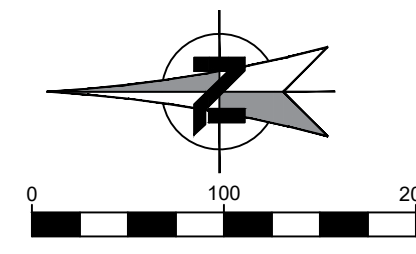


CONCEPT PLAN FOR FULL MOON FARMS EAST SUBDIVISION

LOCATED IN SEC. 36, TOWNSHIP 33 SOUTH, RANGE 4 EAST, SLB&M

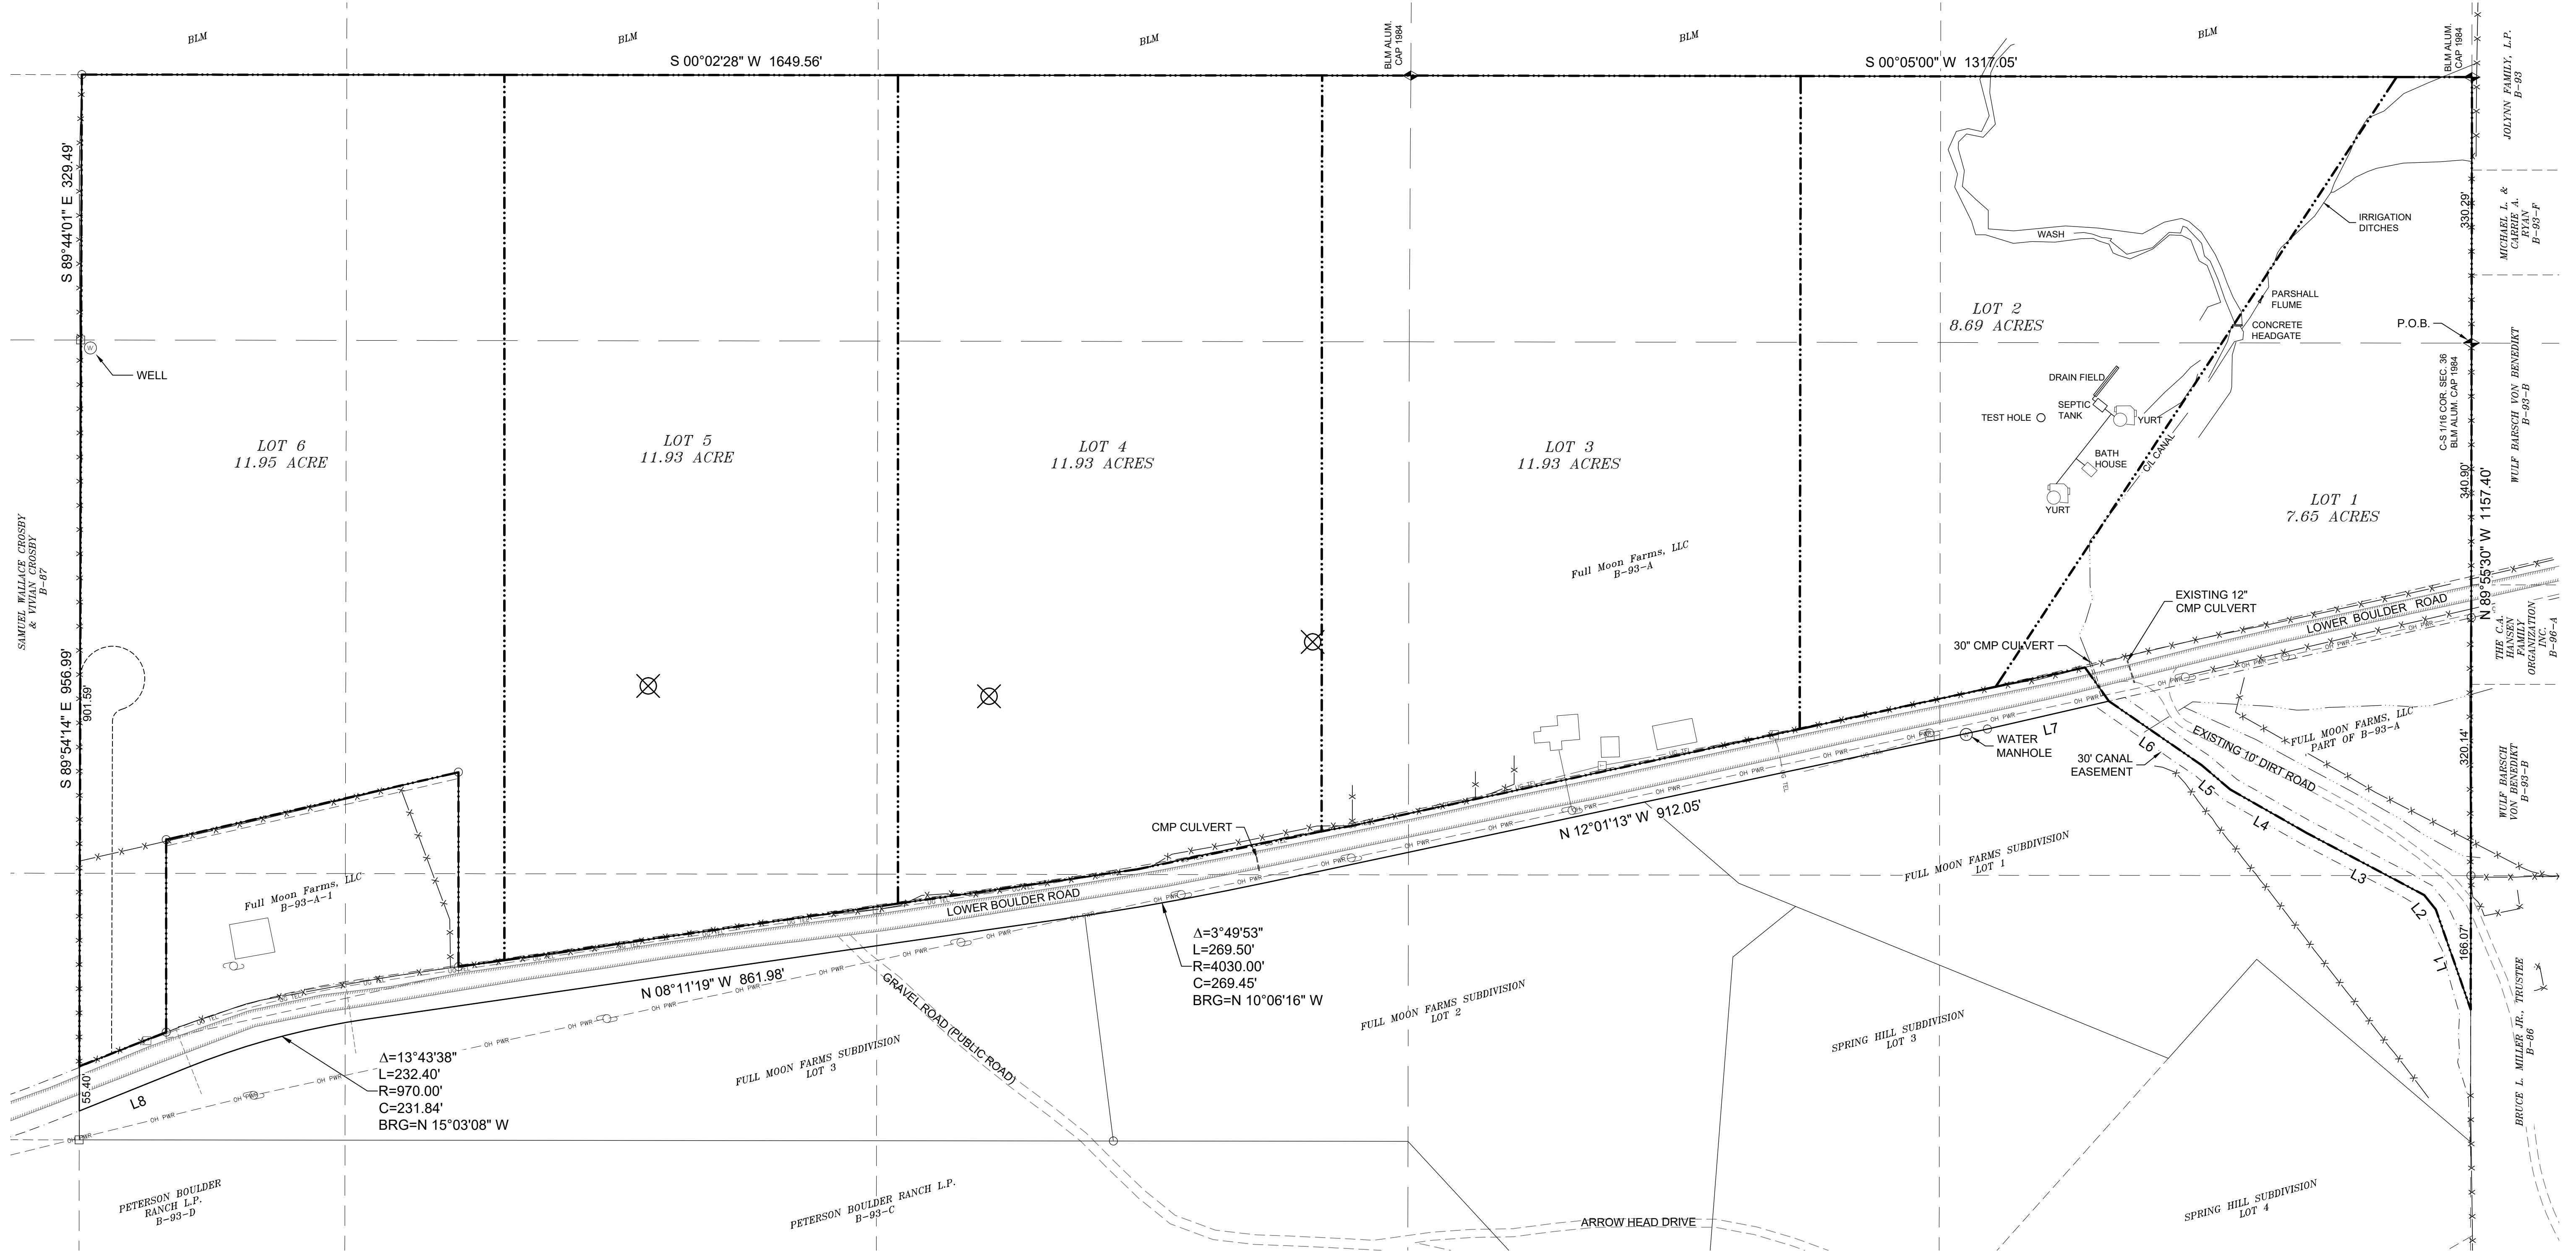

LEGEND

- | | |
|--------------------------------------|--|
| — SURVEY BOUNDARY | --- EXISTING DIRT/GRAVEL ROAD |
| --- SECTION LINE | --- EXISTING ASPHALT ROAD |
| --- 1/4 SECTION LINE | --- MAJOR CONTOUR (5' INTERVAL) |
| --- 1/16 OR 1/64 SECTION LINE | --- MINOR CONTOUR (1' INTERVAL) |
| --- DEED LINE | ◆ FOUND SECTION MONUMENT AS NOTED |
| --- EXISTING DITCH OR CANAL FLOWLINE | □ FOUND REBAR & CAP MARKED LS 4098 |
| --- EXISTING EASEMENT | ○ FOUND REBAR & CAP MARKED TORGENSEN ENG. |
| --- EXISTING FENCE | ● SET 5/8" REBAR & CAP MARKED TORGENSEN ENG. |
| --- EXISTING PIPE AS NOTED | ○ EXISTING WELL |
| --- OH PWR | ○ EXISTING OH POWER |
| --- UG TEL | ○ EXISTING UG COMMUNICATIONS |
| --- EXISTING RIGHT OF WAY LINE | □ EXISTING COMMUNICATIONS RISER |

Line Table		
Line #	Direction	Length
L1	N 70°46'31" E	131.38'
L2	N 51°17'34" E	22.98'
L3	N 27°51'41" E	164.75'

Line Table		
Line #	Direction	Length
L4	N 29°35'12" E	109.39'
L5	N 40°24'46" E	46.85'
L6	N 34°37'02" E	139.76'

Line Table		
Line #	Direction	Length
L7	N 12°57'03" W	154.86'
L8	N 21°54'57" W	144.23'

TORGENSEN ENGINEERING
265 N 600 E
Richfield, UT 84701

(435) 893-0081
www.TorgEng.com

CONCEPT PLAN
FULL MOON FARMS EAST SUBDIVISION

BOULDER, GARFIELD COUNTY, UTAH
LOCATED IN SEC. 36, TOWNSHIP 33 SOUTH, RANGE 4 EAST, SLB&M

SURVEY BY: RKT	DRAWING BY: RJB	CHECKED BY: RKT
DATE: 11/18/19	DATE: 07/22/2022	DATE: 07/22/2022

Scale: 1" = 100' Drawing #20312.CB